
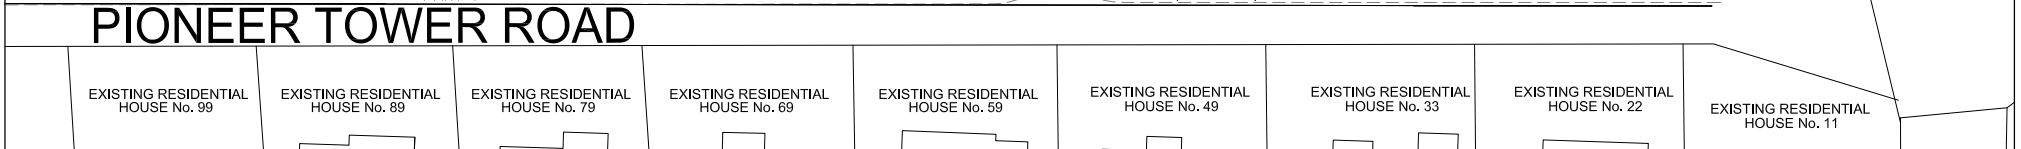


Land Use Schedule

LANDUSE	MAX.# UNITS	AREA (ha.)	
Lots 1-30	Single Detached Dwellings	30	1.5185
Block 31	Municipal Utility		0.0064
Block 32	Park		0.0704
Blocks 33 & 34	Road Widening		0.0515
	Roads		0.3602
TOTAL		30	2.0070

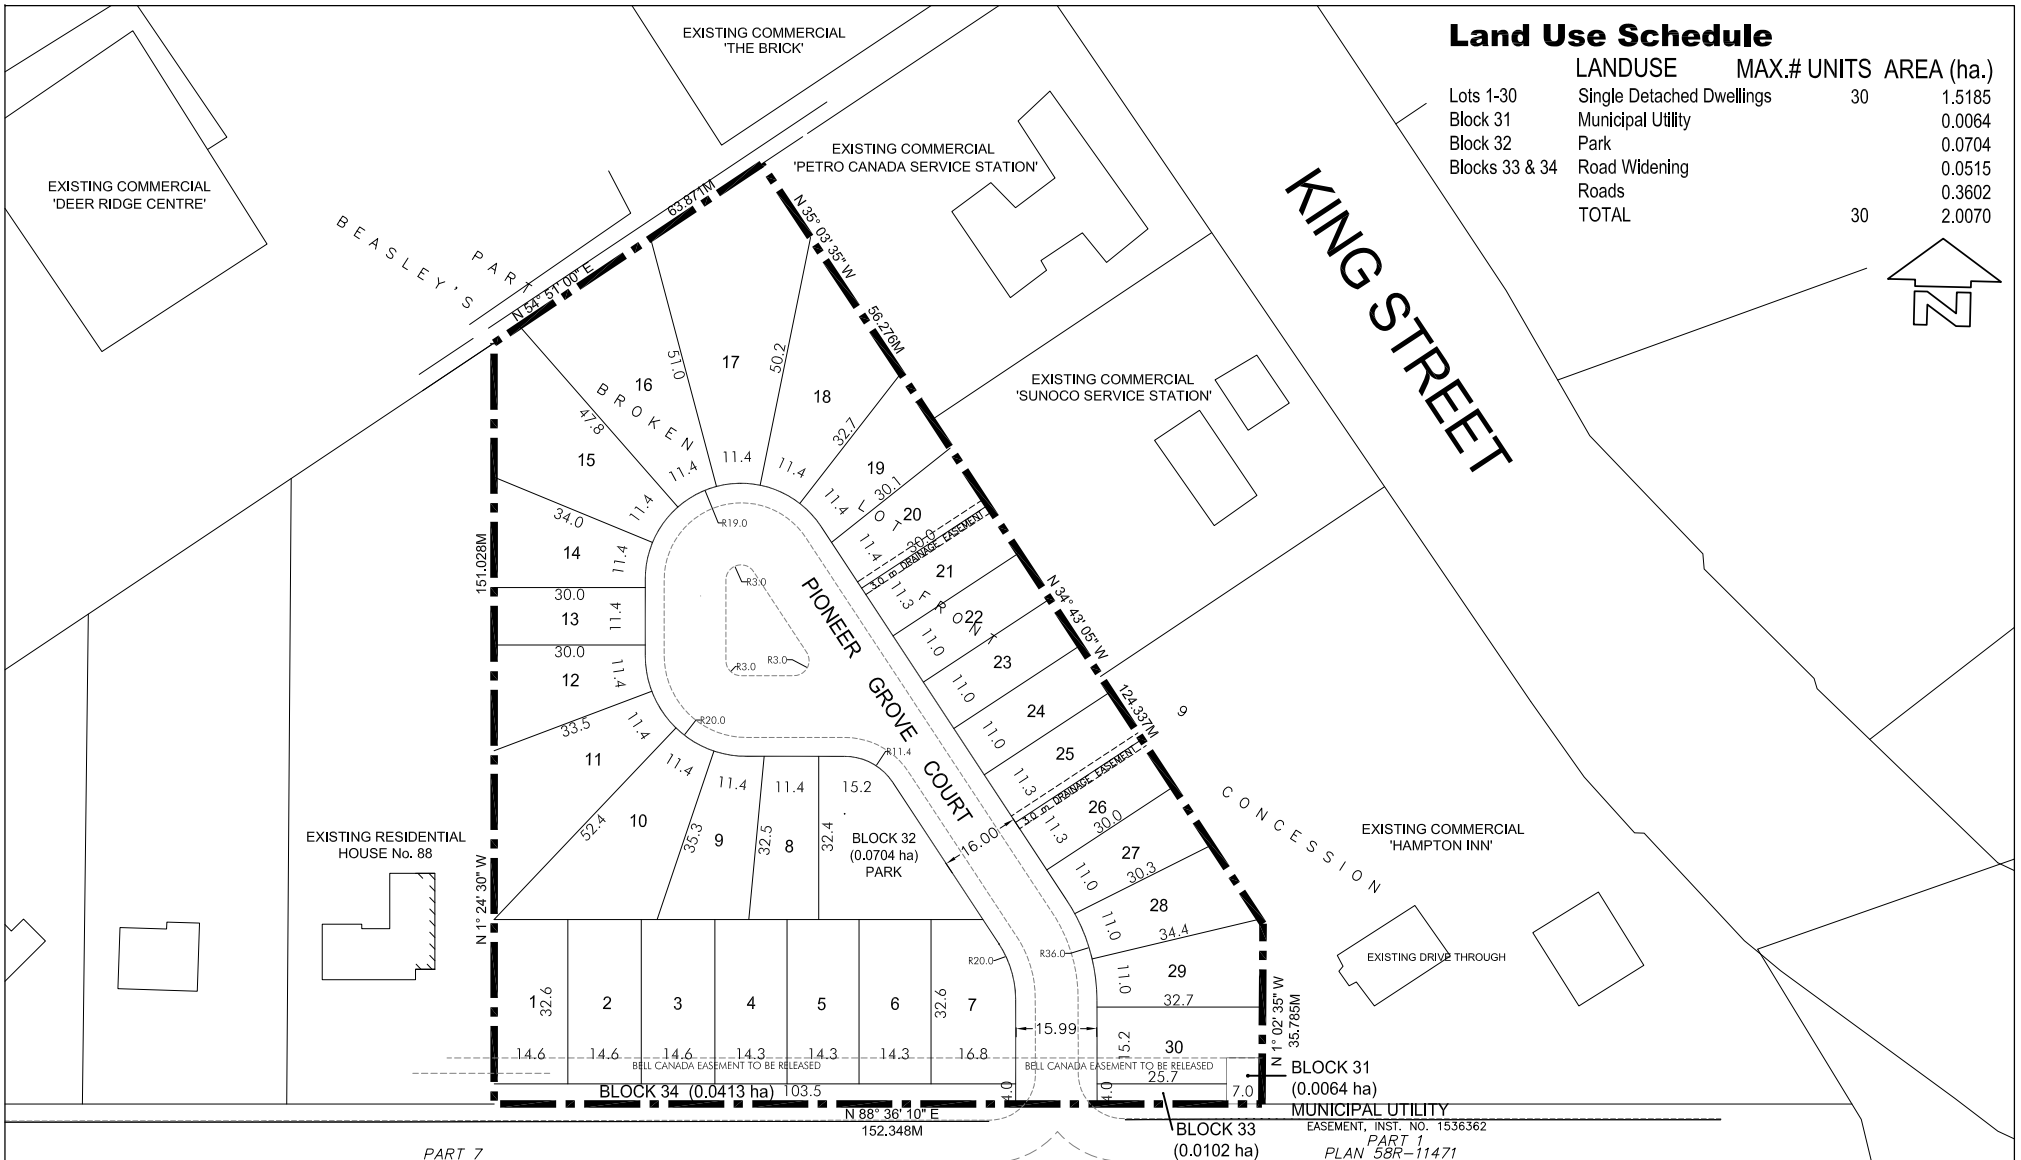

PLAN OF SUBDIVISION
 KENMORE HOMES INC.
 PART LOT 9, BEASLEY'S BROKEN FRONT CONCESSION

REVISED:
 SCALE 1:1500
 DATE: JUNE 23, 2008

SUBDIVISION APPLICATION 30T-06201
 ZONE CHANGE APPLICATION ZC08/07/P/JVW
City of Kitchener
 DEVELOPMENT AND TECHNICAL SERVICES DEPARTMENT
 CAD FILE:
 30T-06201.dwg